



MODULAR GENIUS, INC.
888-420-1113
www.modulargenius.com


SMART BUILDING SPACE PLANNER

DRAWING NUMBER:
ManCamp Complex (49)


SQUARE FOOTAGE:
6,400 sq. ft.

BUILDING SIZE:
26'-8" x 240'-0"


BUILDING USE:
Living/Sleeping Qtrs

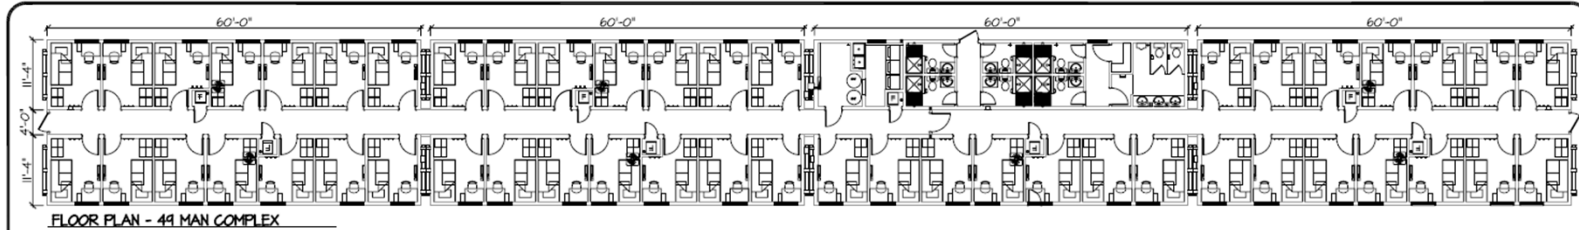

FLOOR PLAN - 49 MAN COMPLEX

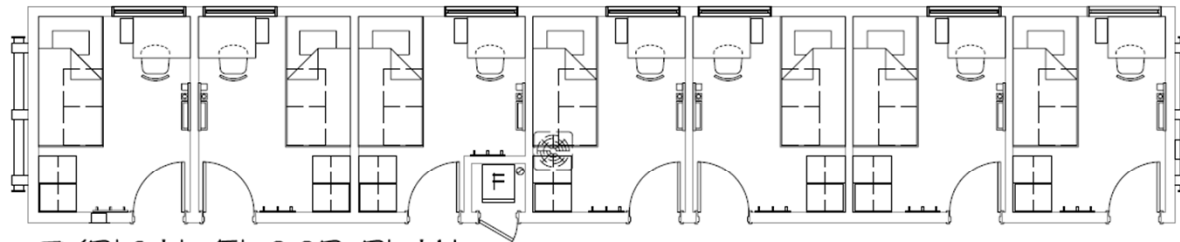

TYPICAL FLOOR PLAN

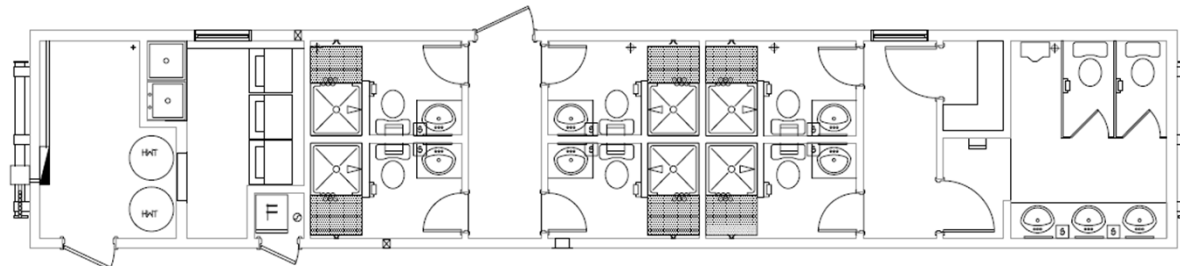

WASHCAR

49 Man Complex Floor Plan (Man Camp)