



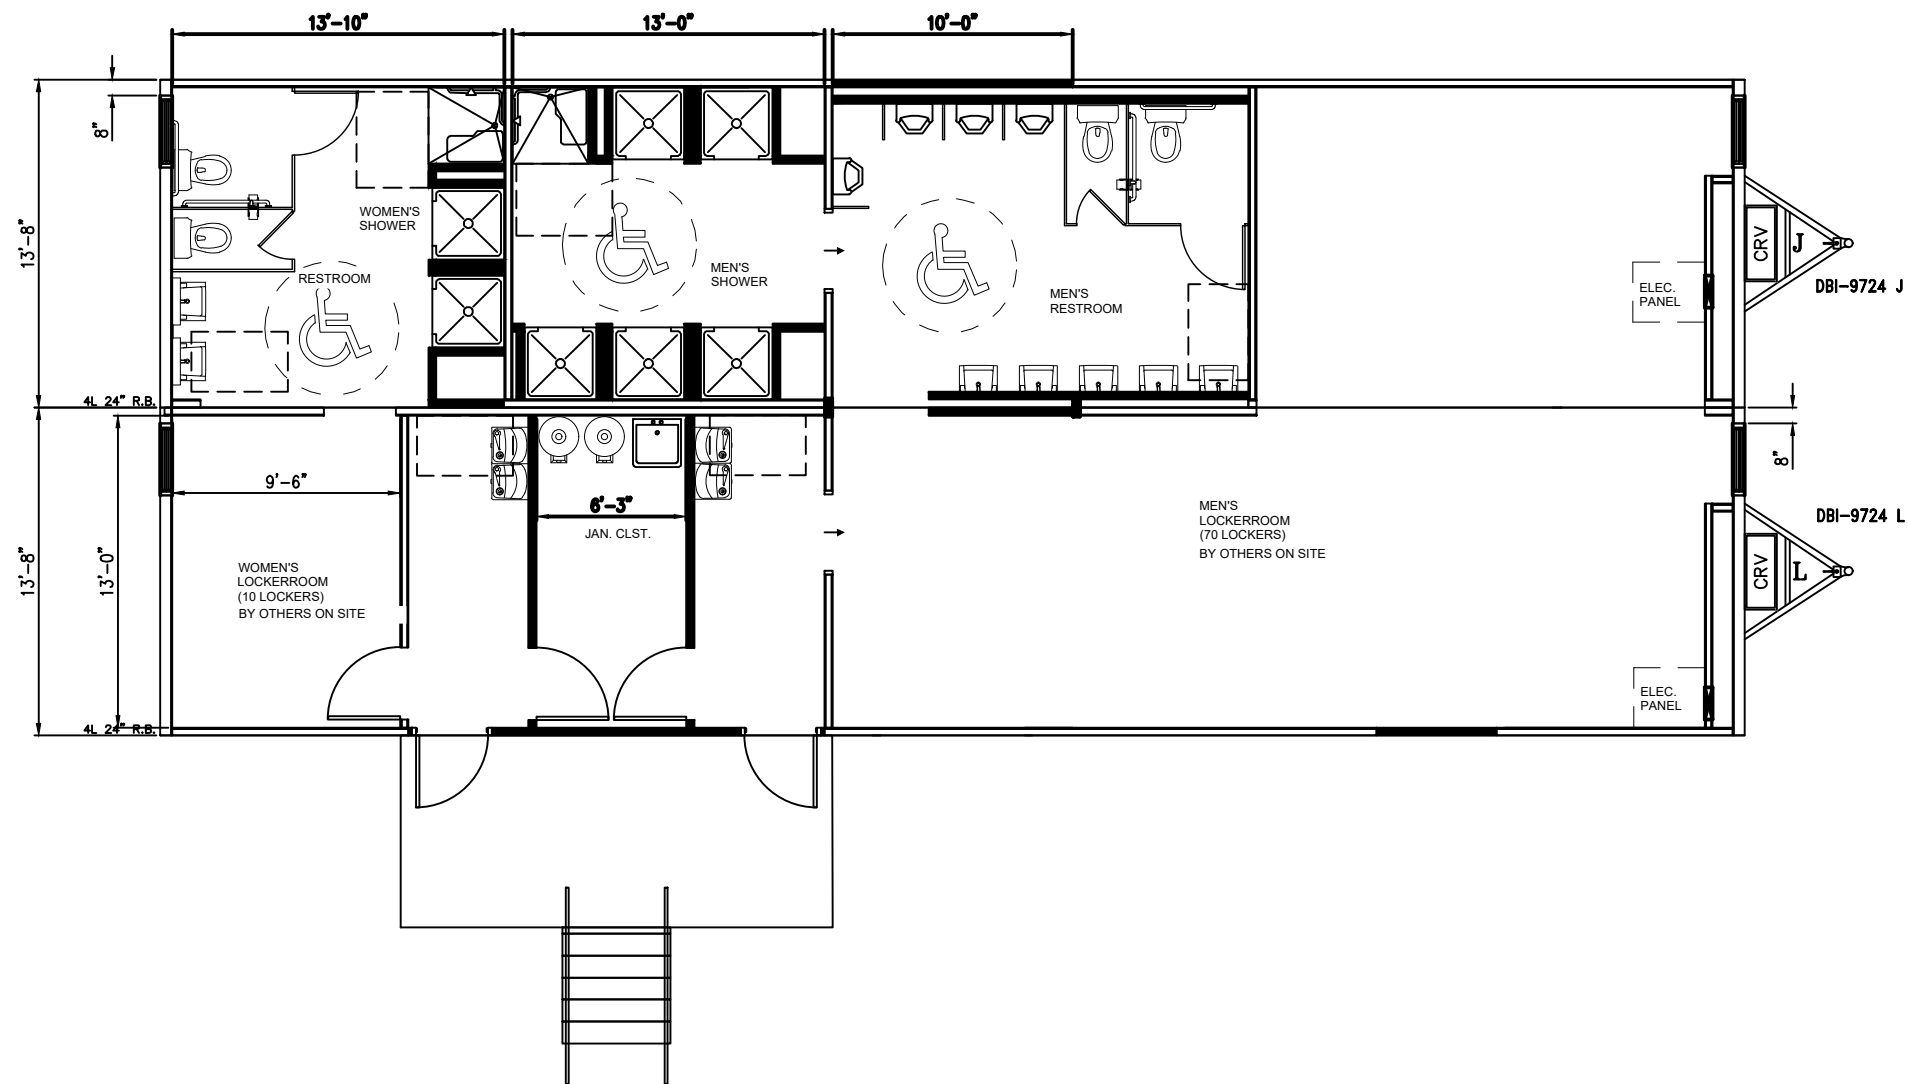

LOCKER/RESTROOM

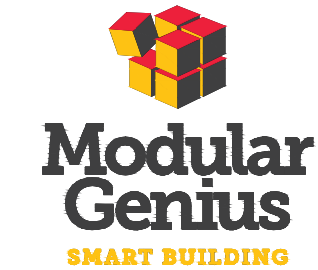

FLOOR PLAN	
DESIGNED: 6/23/26	DRAWN BY: HAS
SERIAL #: 25-0600	SCALE: 1/8" = 1'-0"
PRINTED: 6/23/26 4:13PM	DRAWING #: A1
APPROVED BY:	

THIS DRAWING HAS BEEN PREPARED FOR THE EXPRESS PURPOSE OF OUTLINING AND SPECIFYING THE DESIGN REQUIREMENTS OF OUR SUBSEQUENT PROPOSAL. THIS DRAWING MAY NOT BE REPRODUCED WITHOUT THE EXPRESS WRITTEN CONSENT OF MODULAR GENIUS, INC.