


BUILDING PLAN

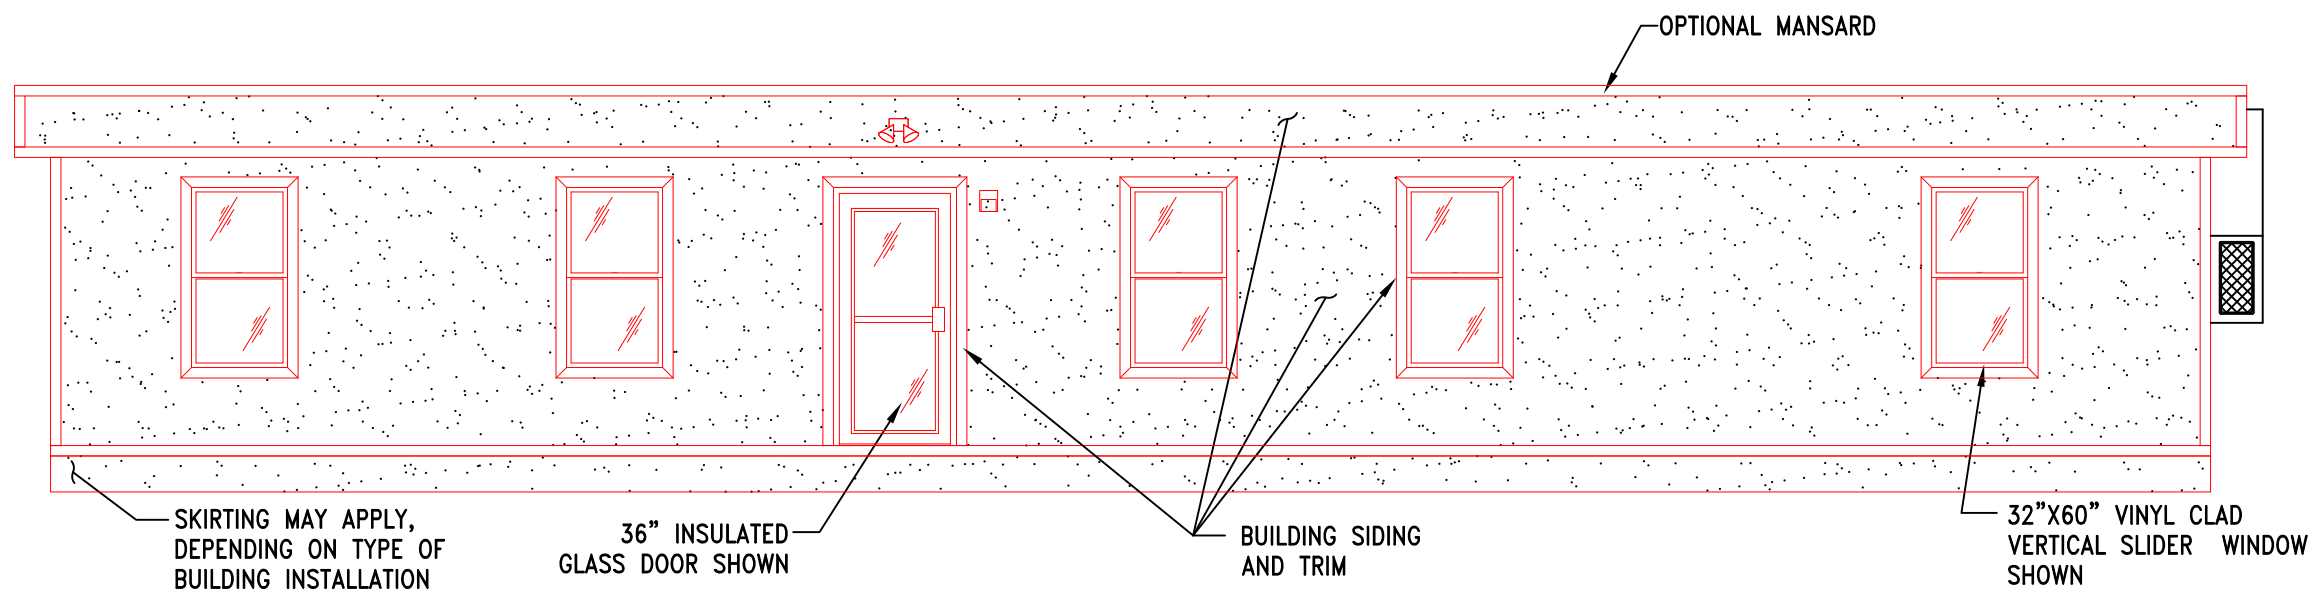

BUILDING FRONT ELEVATION

REVISION:

THIS DRAWING HAS BEEN PREPARED FOR THE EXPRESS PURPOSE OF OUTLINING AND SPECIFYING THE DESIGN REQUIREMENTS OF OUR SUBSEQUENT PROPOSAL. THIS DRAWING MAY NOT BE REPRODUCED WITHOUT THE EXPRESS WRITTEN CONSENT OF MODULAR GENIUS, INC.

STANDARD HEALTH CARE  
 14' X 60' BOX  
 NOMINAL 840 SF



**Modular  
Genius**  
 SMART BUILDING

FLOOR  
PLAN

DESIGNED: 5-21-24	DRAWN BY: HAS
SERIAL #:	SCALE: 3/16"=1'-0"
PRINTED: 5/27/24 5:23PM	DRAWING #: HC1
APPROVED BY:	