

REVISION:

THIS DRAWING HAS BEEN PREPARED FOR THE EXPRESS PURPOSE OF OUTLINING AND SPECIFYING THE DESIGN REQUIREMENTS OF OUR SUBSEQUENT PROPOSAL. THIS DRAWING MAY NOT BE REPRODUCED WITHOUT THE EXPRESS WRITTEN CONSENT OF MODULAR GENIUS, INC.


VA HAMPTON ROADS



**Modular  
Genius**  
SMART BUILDING

FLOOR  
PLAN

DESIGNED: 3/25/21	DRAWN BY: HAS
SERIAL #: 20-0284	SCALE: 1/8" = 1'-0"
PRINTED: 4/2/21 11:20AM	DRAWING #: E1e
APPROVED BY:	

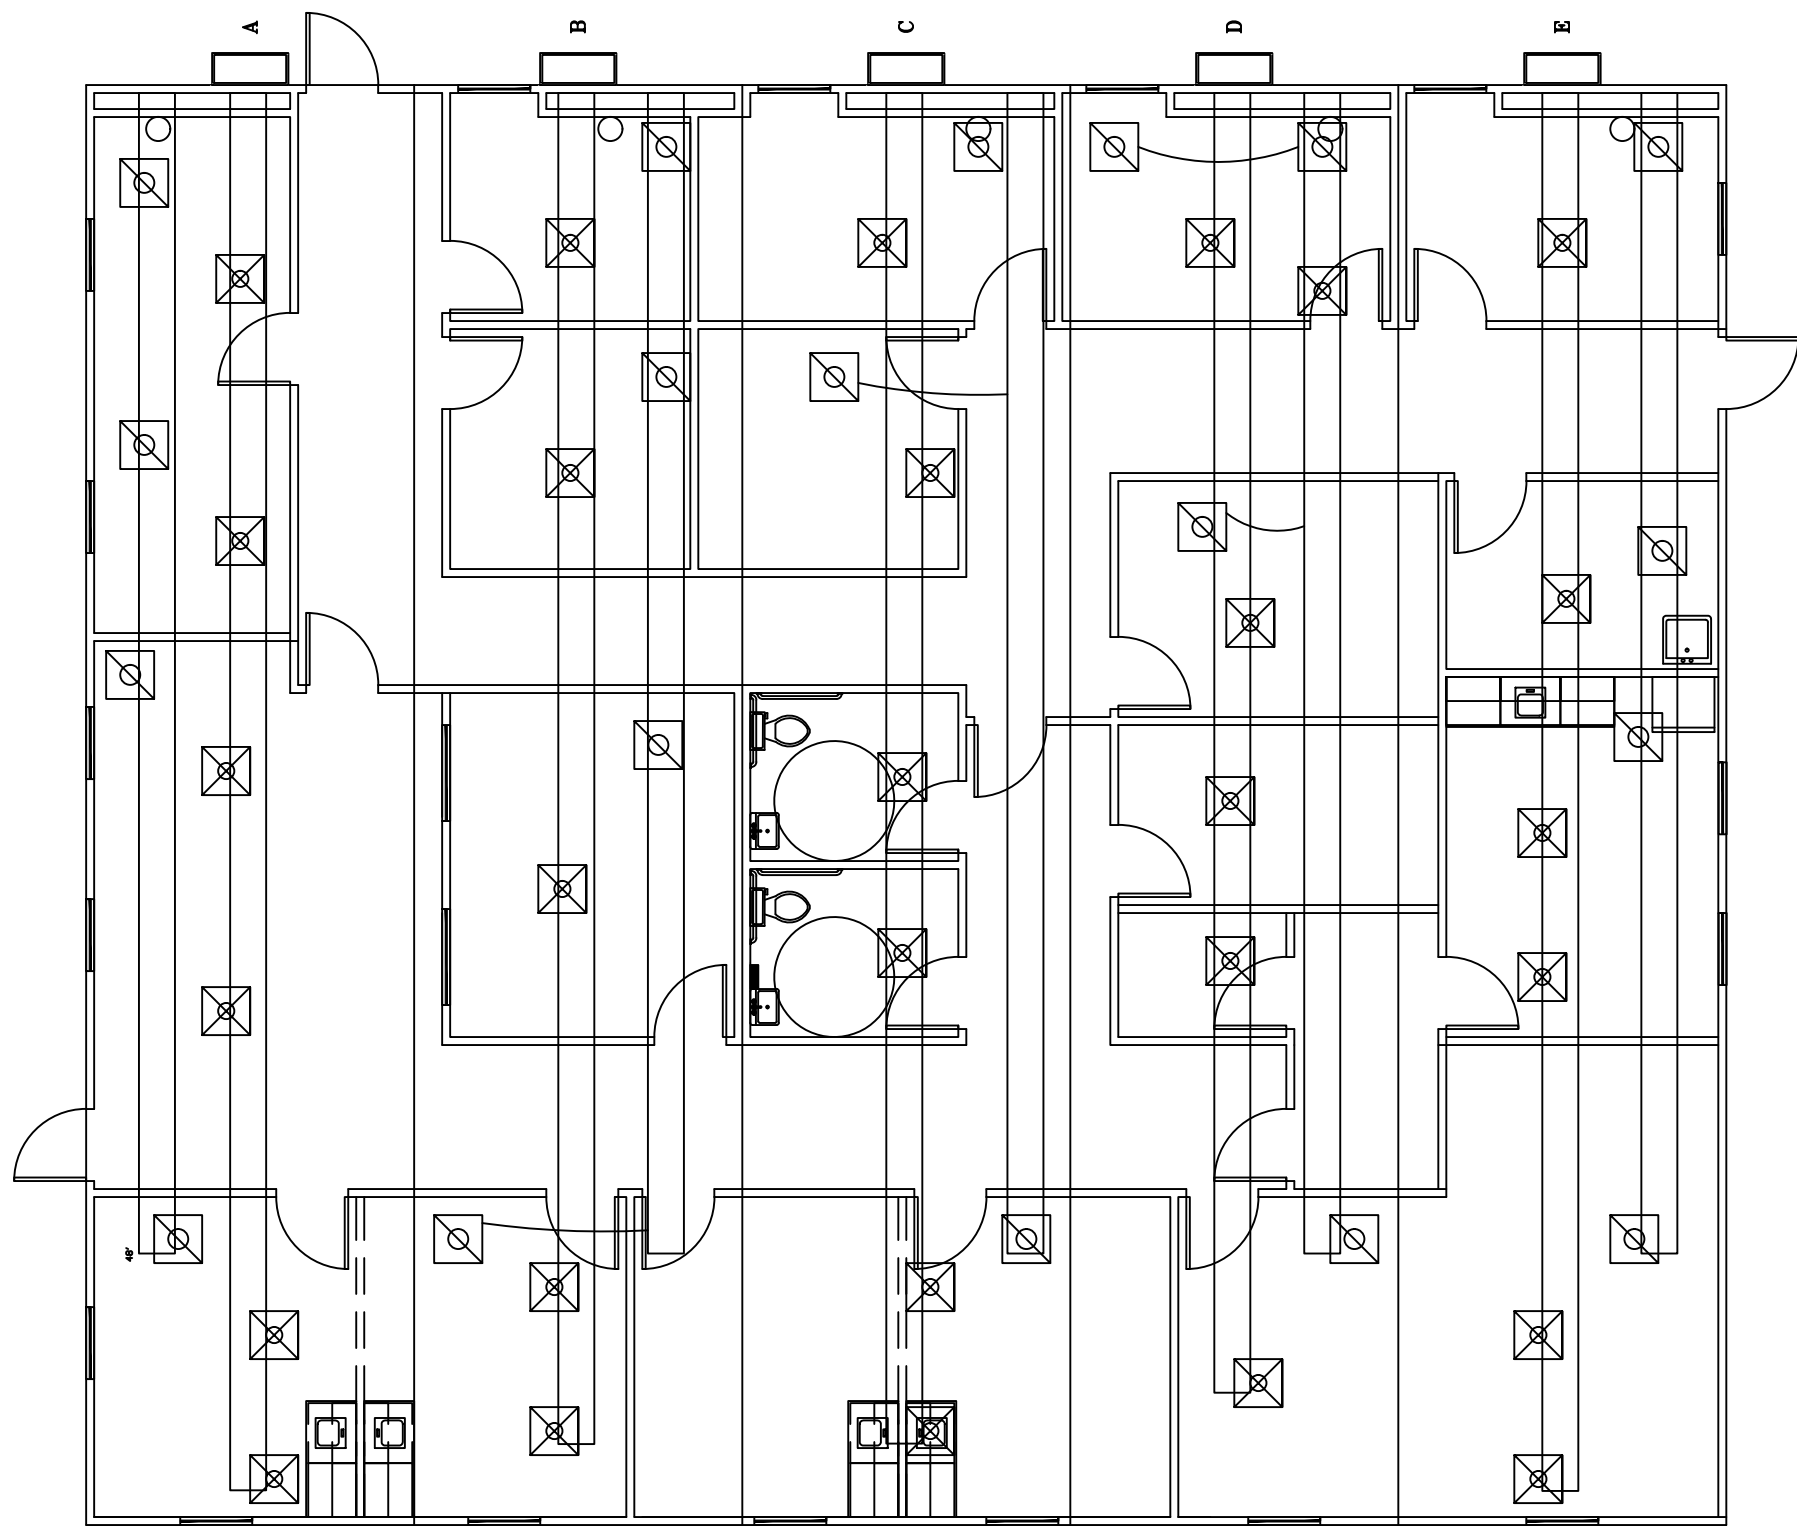

REVISION:

THIS DRAWING HAS BEEN PREPARED FOR THE EXPRESS PURPOSE OF OUTLINING AND SPECIFYING THE DESIGN REQUIREMENTS OF OUR SUBSEQUENT PROPOSAL. THIS DRAWING MAY NOT BE REPRODUCED WITHOUT THE EXPRESS WRITTEN CONSENT OF MODULAR GENIUS, INC.

VA HAMPTON ROADS



**Modular  
Genius**  
SMART BUILDING

FLOOR  
PLAN

DESIGNED: 3/25/21	DRAWN BY: HAS
SERIAL #: 20-0284	SCALE: 1/8" = 1'-0"
PRINTED: 4/2/21 11:20AM	DRAWING #: <b>M1</b>
APPROVED BY:	

